



PARALLEL LANE EXIT RAMP (EXIT ONLY LANE)

MISSOURI HIGHWAYS AND TRANSPORTATION COMMISSION			
	SNOWPLOWABLE RAISED PAVEMENT MARKERS EXIT AND ENTRANCE RAMPS		
DATE: _____	EFFECTIVE: 01-01-2003	M620.20	<div>1</div> <div>4</div>


- ◈ RED/WHITE SRPM
- ▷ WHITE SRPM
- ** 200 mm GORE LINE
- SRPM SNOWPLOWABLE RAISED PAVEMENT MARKER

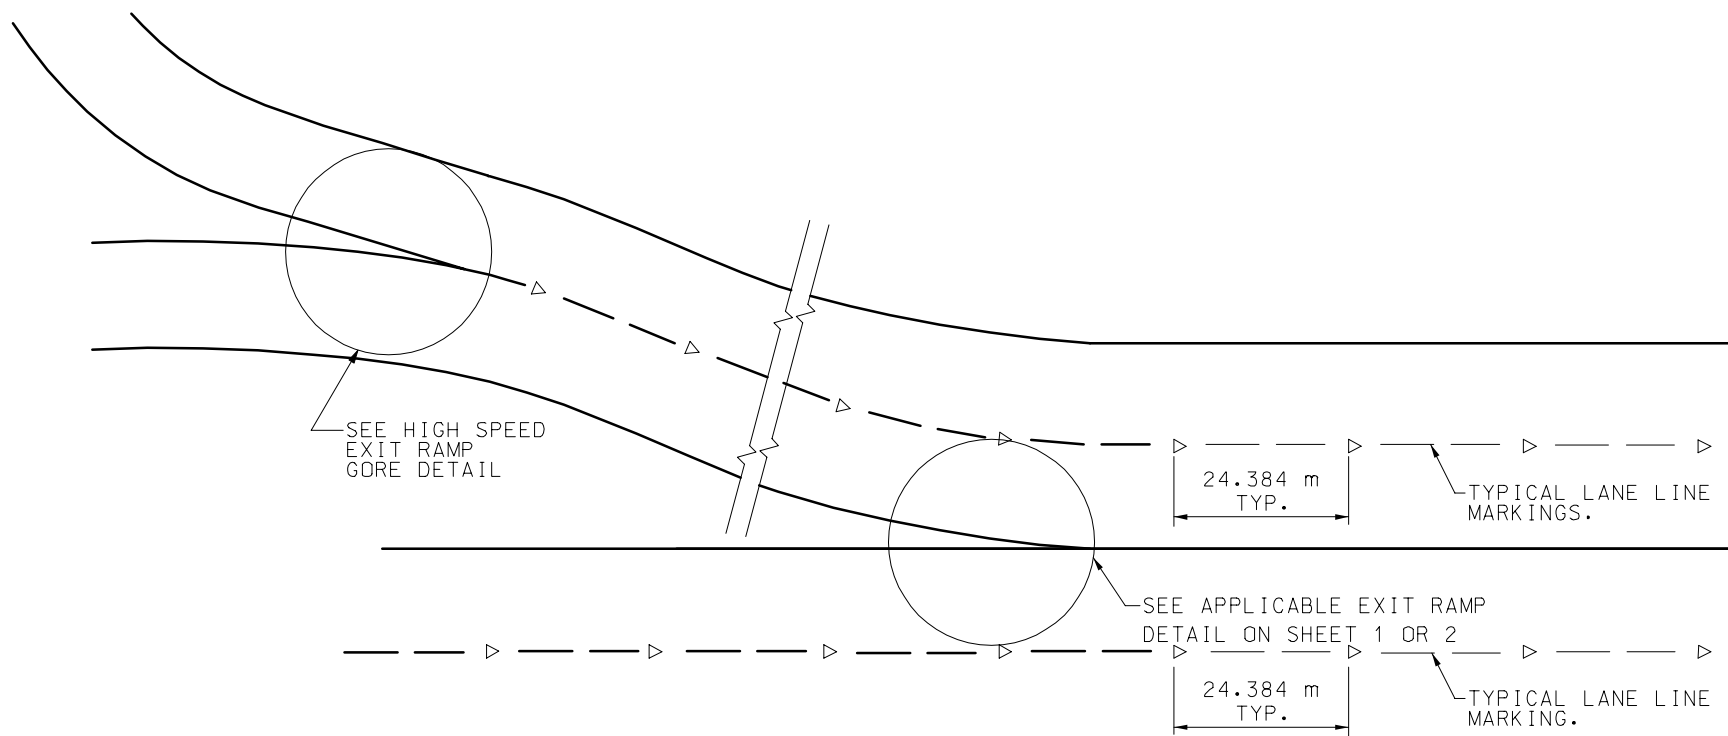


COLLECTOR DISTRIBUTOR EXIT RAMP

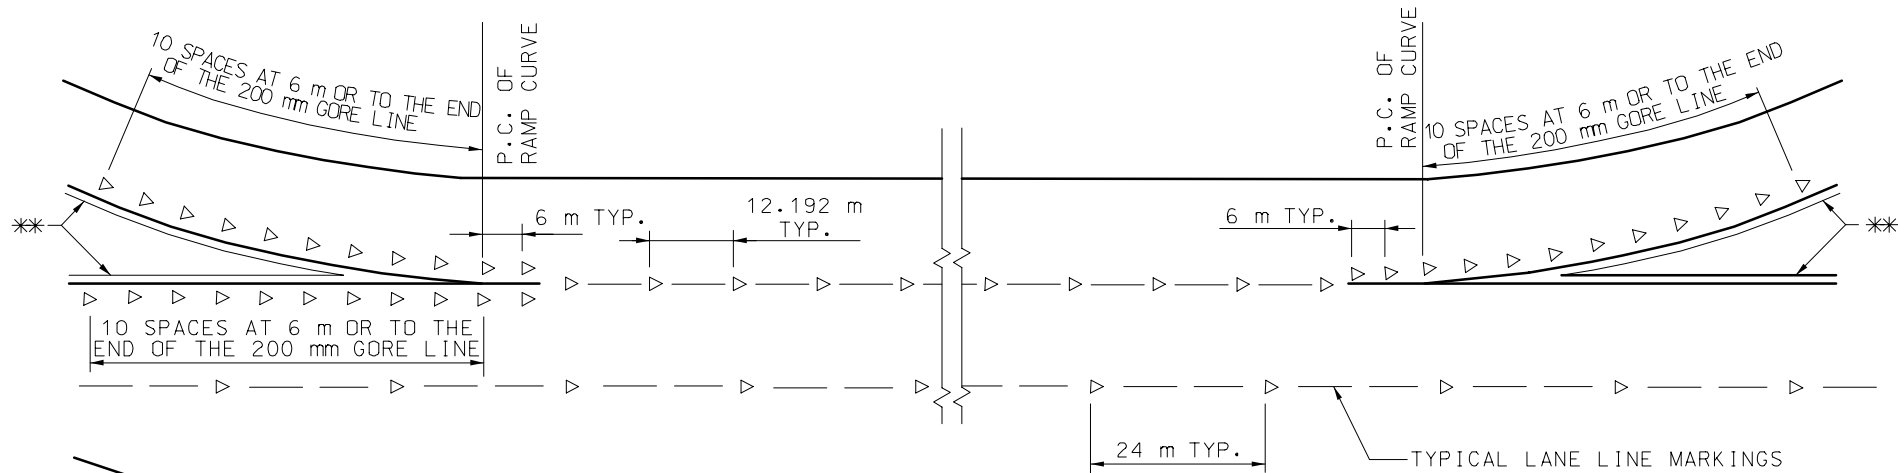

CLOVER LEAF

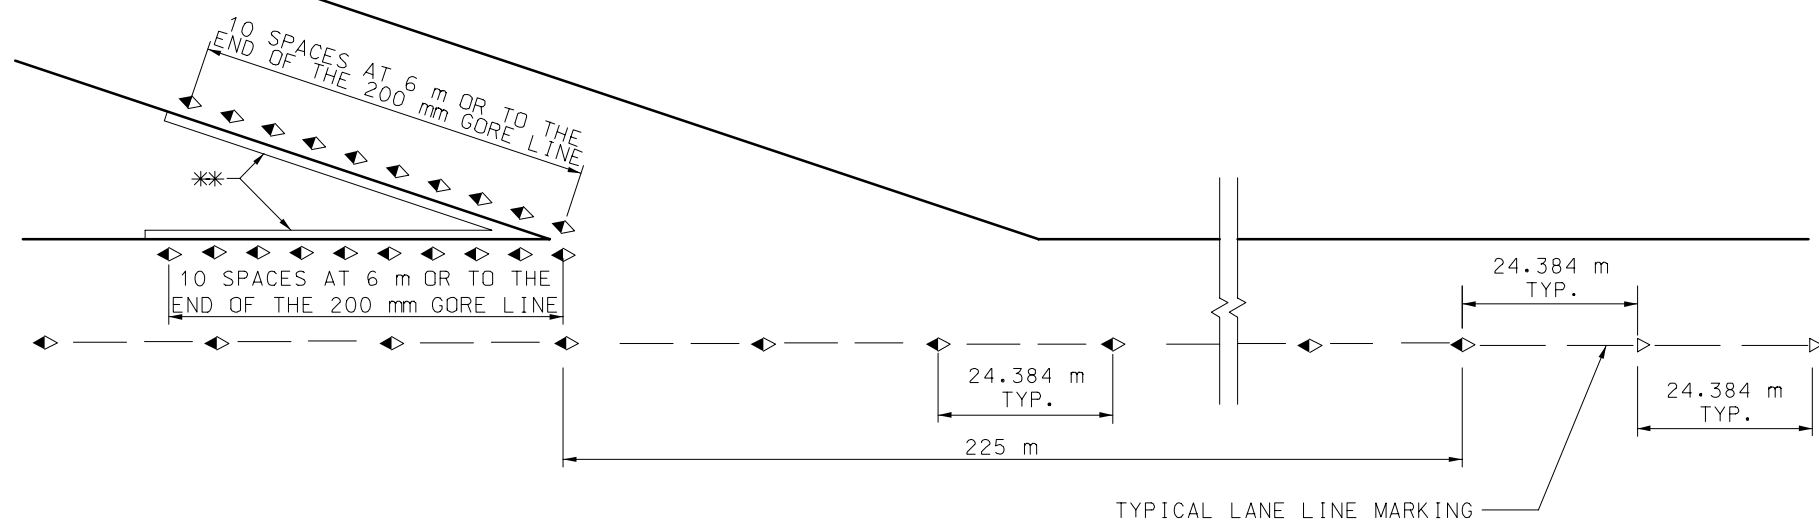

TAPERED LANE EXIT RAMP

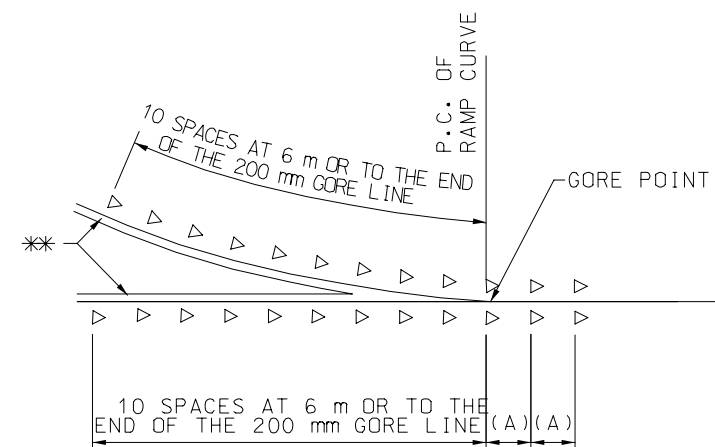

HIGH SPEED EXIT RAMP GORE DETAIL


(A) 6 m (TYP.) SPACING FOR THE FIRST 60 m FROM THE GORE POINT THEN 12 m SPACING TO THE END OF THE SOLID WHITE LINE.

NOTES:


ALL DIMENSIONS SHOWN ARE IN mm UNLESS OTHERWISE NOTED.

FOR HIGH SPEED MULTI-LANE EXIT RAMPs, CONTINUE LANE LINE SRPM'S THROUGH THE LENGTH OF THE MULTI-LANE SECTION.

MISSOURI HIGHWAYS AND TRANSPORTATION COMMISSION			
		SNOWPLOWABLE RAISED PAVEMENT MARKERS EXIT AND ENTRANCE RAMPs	
DATE: _____	EFFECTIVE: 01-01-2003	M620.20	2/4

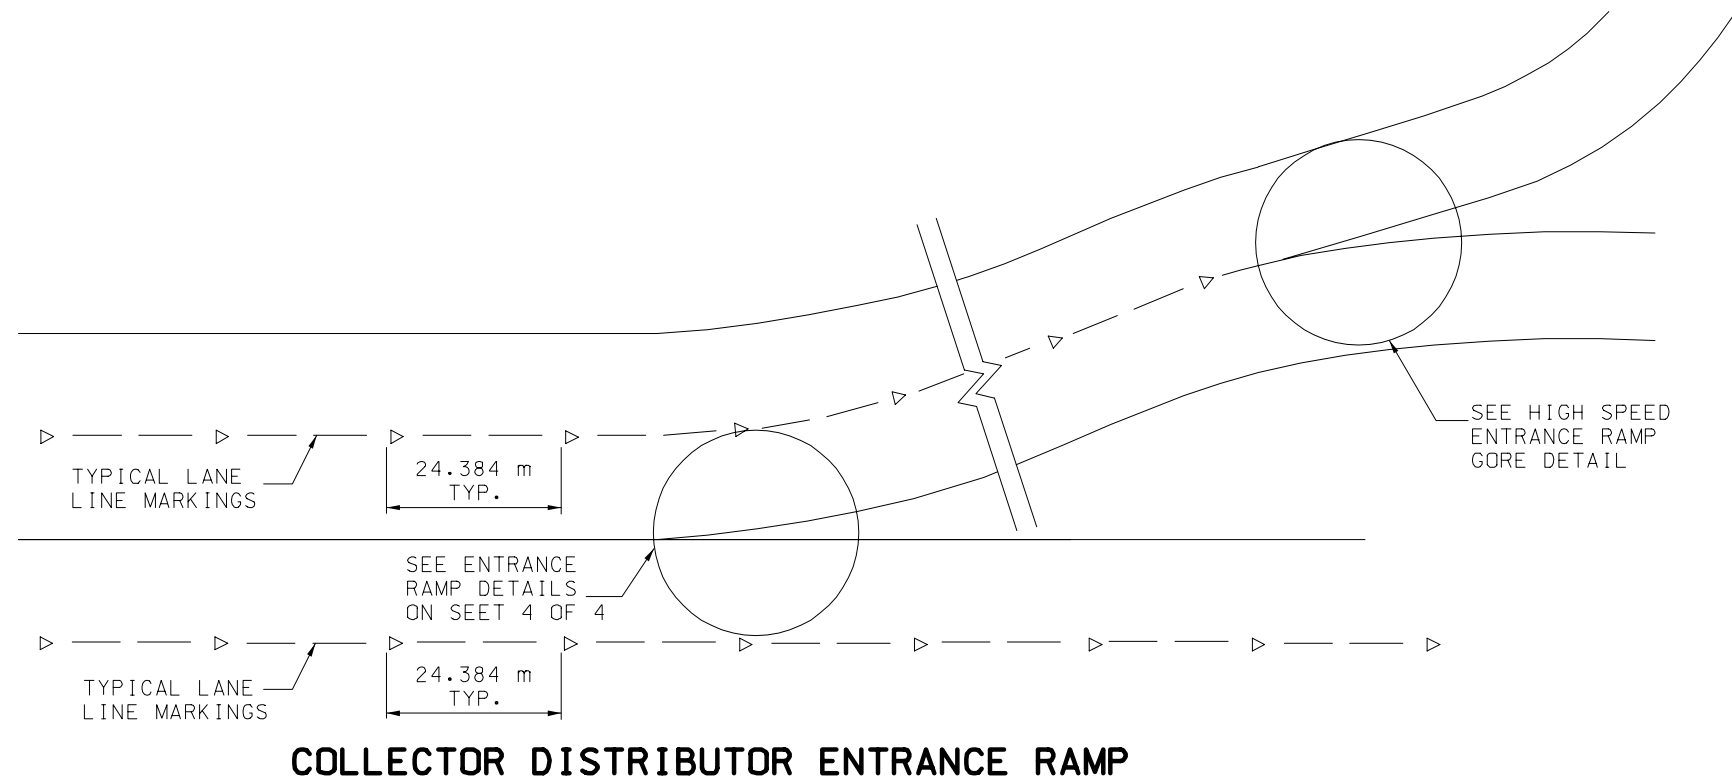


- ◈ RED/WHITE SRPM
 - ▷ WHITE SRPM
 - ** 200 mm GORE LINE
- SRPM SNOWPLOWABLE RAISED PAVEMENT MARKER

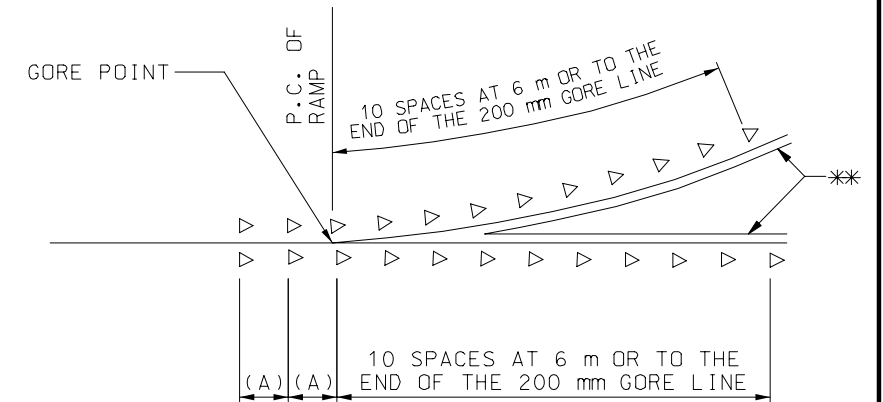

HIGH SPEED ENTRANCE RAMP GORE DETAIL


(A) 6 m (TYP.) SPACING FOR THE FIRST 60 m FROM THE GORE POINT THEN 12 m SPACING TO THE END OF THE SOLID WHITE LINE.

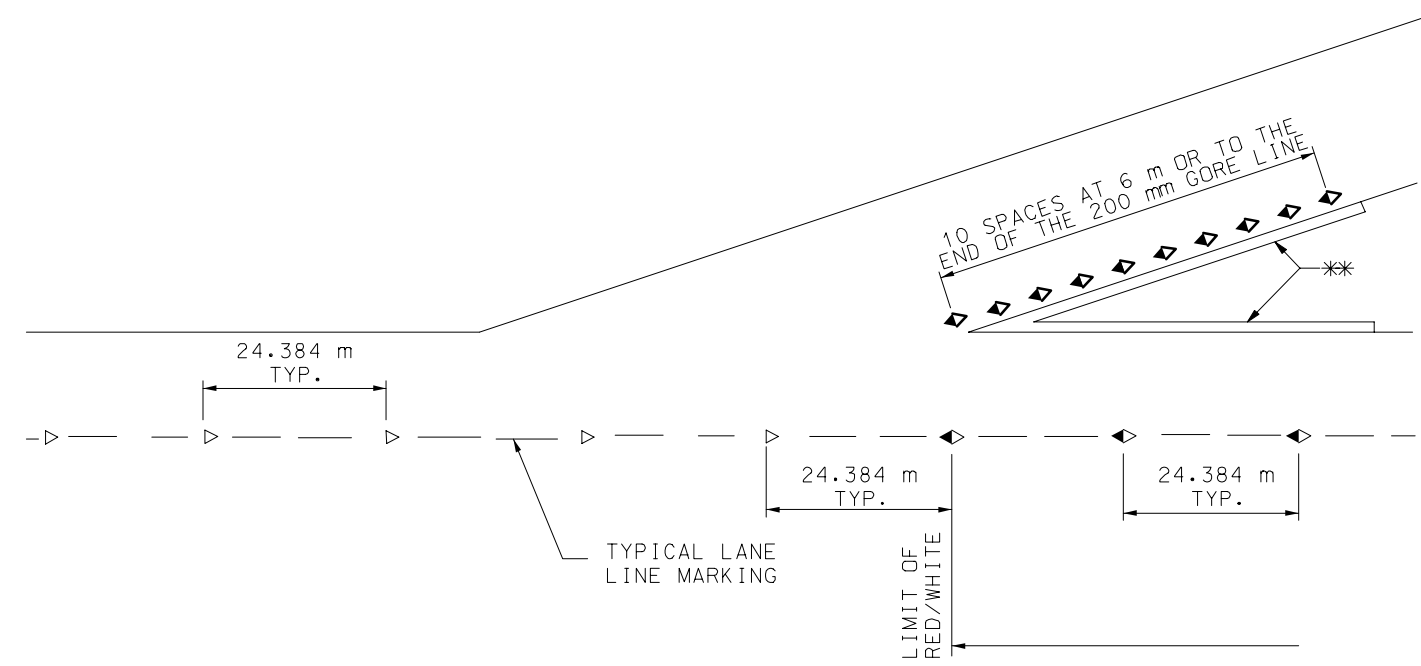


TAPERED LANE ENTRANCE RAMP

MISSOURI HIGHWAYS AND TRANSPORTATION COMMISSION			
		SNOWPLOWABLE RAISED PAVEMENT MARKERS EXIT AND ENTRANCE RAMPs	
DATE: _____	EFFECTIVE: 01-01-2003	M620.20	3 4

- ◄ RED/WHITE SRPM
 - ▷ WHITE SRPM
 - * LIMIT OF SRPM'S
 - ** 200 mm GORE LINE
- SRPM SNOWPLOWABLE RAISED PAVEMENT MARKER

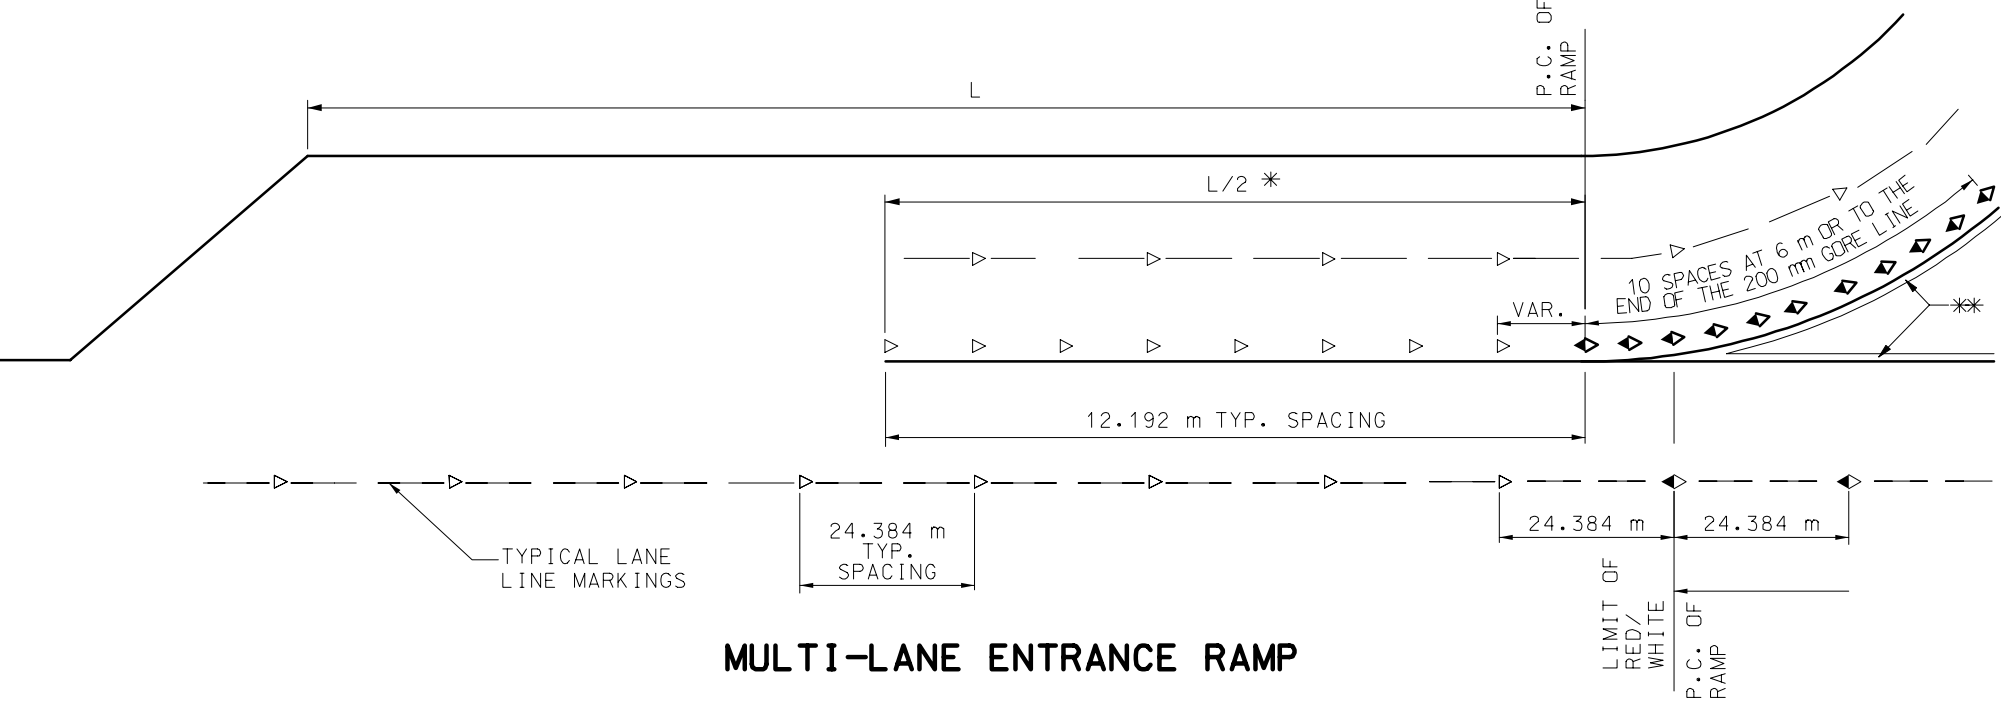

MULTI-LANE ENTRANCE RAMP

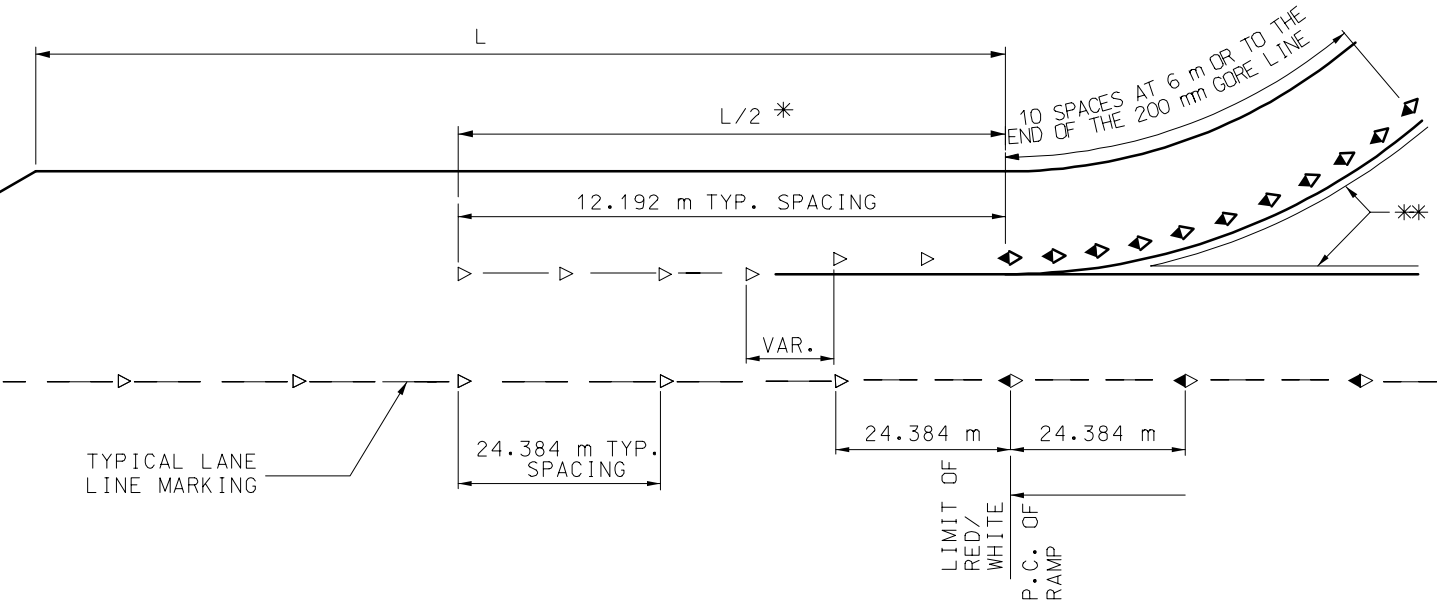

SINGLE LANE ENTRANCE RAMP

GENERAL NOTE:
ALL DIMENSIONS SHOWN ARE IN mm UNLESS OTHERWISE NOTED.

MISSOURI HIGHWAYS AND TRANSPORTATION COMMISSION			
	SNOWPLOWABLE RAISED PAVEMENT MARKERS EXIT AND ENTRANCE RAMPS		
DATE: _____	EFFECTIVE: 01-01-2003	M620.20	4/4